


PROPERTY LINE

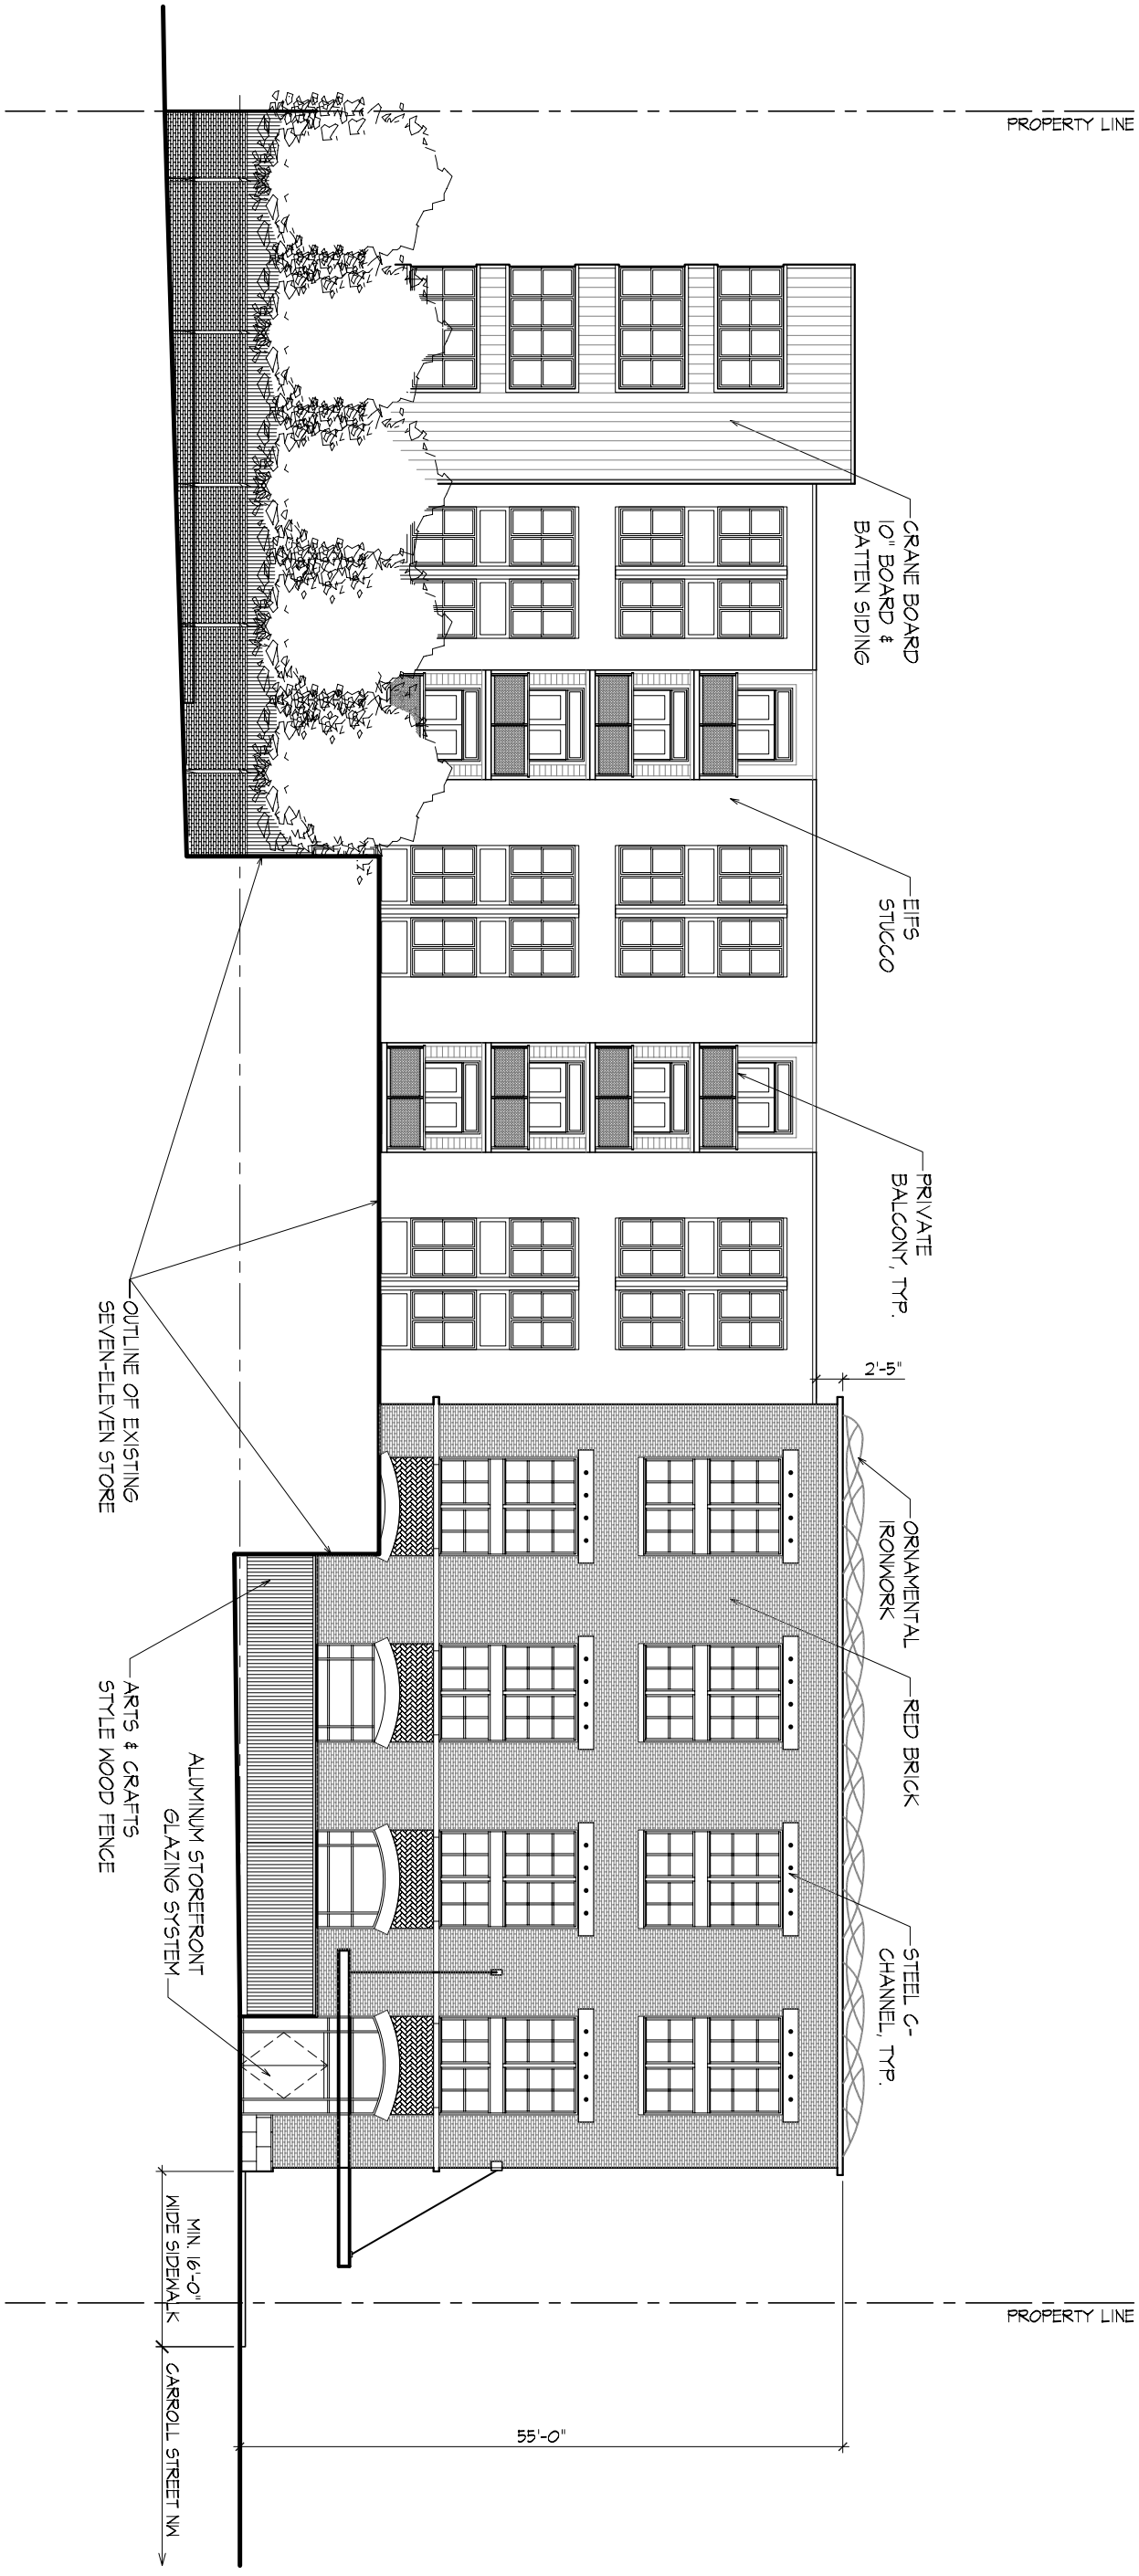

PROPOSED WEST ELEVATION

PROPERTY LINE

231 CARROLL STREET NW, WASHINGTON DC

HPRB PACKAGE

THESE DRAWINGS ARE THE PROPERTY OF SGA COMPANIES, INC., UNAUTHORIZED USE OR REPRODUCTION BY ANYONE FOR ANY PURPOSE IS AN INFRINGEMENT UPON COPYRIGHT LAWS. VIOLATORS WILL BE SUBJECT TO PROSECUTION TO THE FULLEST EXTENT OF THE LAW.

SCALE: 1/16" = 1'-0"

DATE: 06/03/11

SK-4

MIN. 16'-0" WIDE SIDEWALK
CARROLL STREET NW

55'-0"