


CEDAR STREET

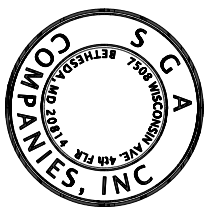

231 CARROLL STREET NW, WASHINGTON DC


HPRB PACKAGE

THESE DRAWINGS ARE THE PROPERTY OF SGA COMPANIES, INC., UNAUTHORIZED USE OR REPRODUCTION BY ANYONE FOR ANY PURPOSE IS AN INFRINGEMENT UPON COPYRIGHT LAWS. VIOLATORS WILL BE SUBJECT TO PROSECUTION TO THE FULLEST EXTENT OF THE LAW.

DATE: 05/29/11

SCALE: 1/32" = 1'-0"

SK-1

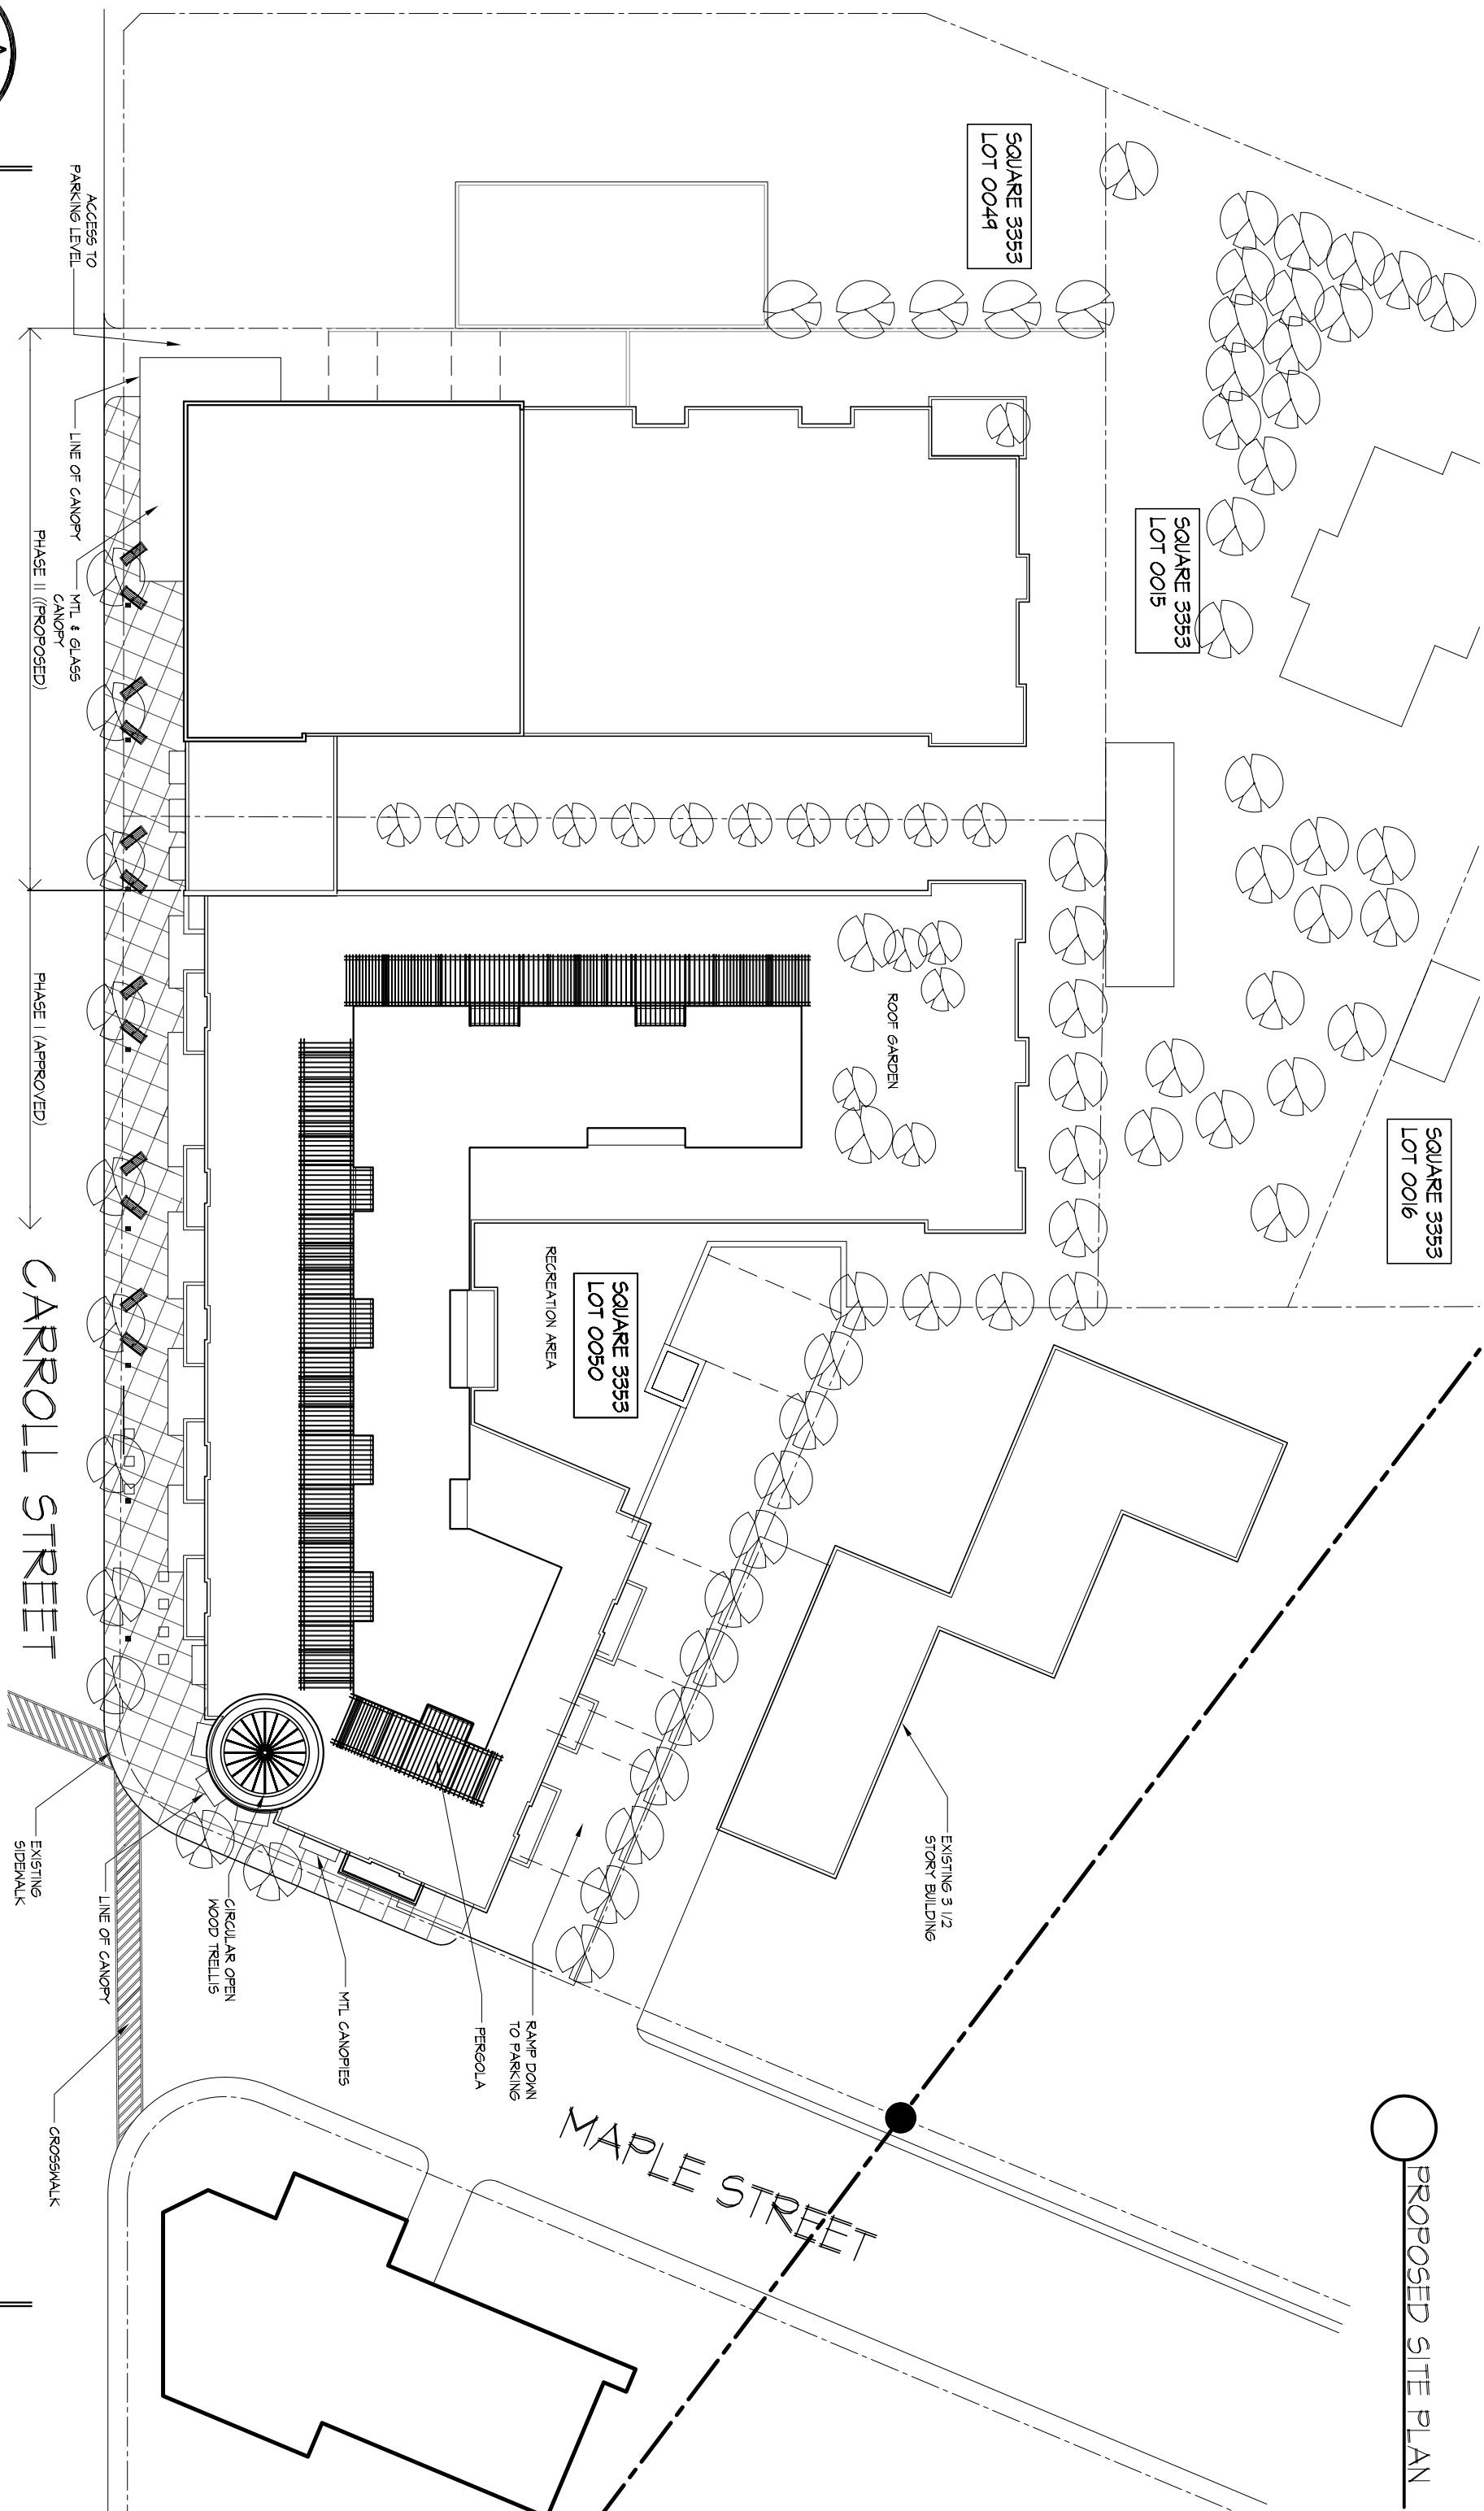

PROPOSED SITE PLAN